






Neighbors Construction Inc  
Legacy Preserve L18  
Ben A Neighbors  
256-316-0209  
© 2008 NCI

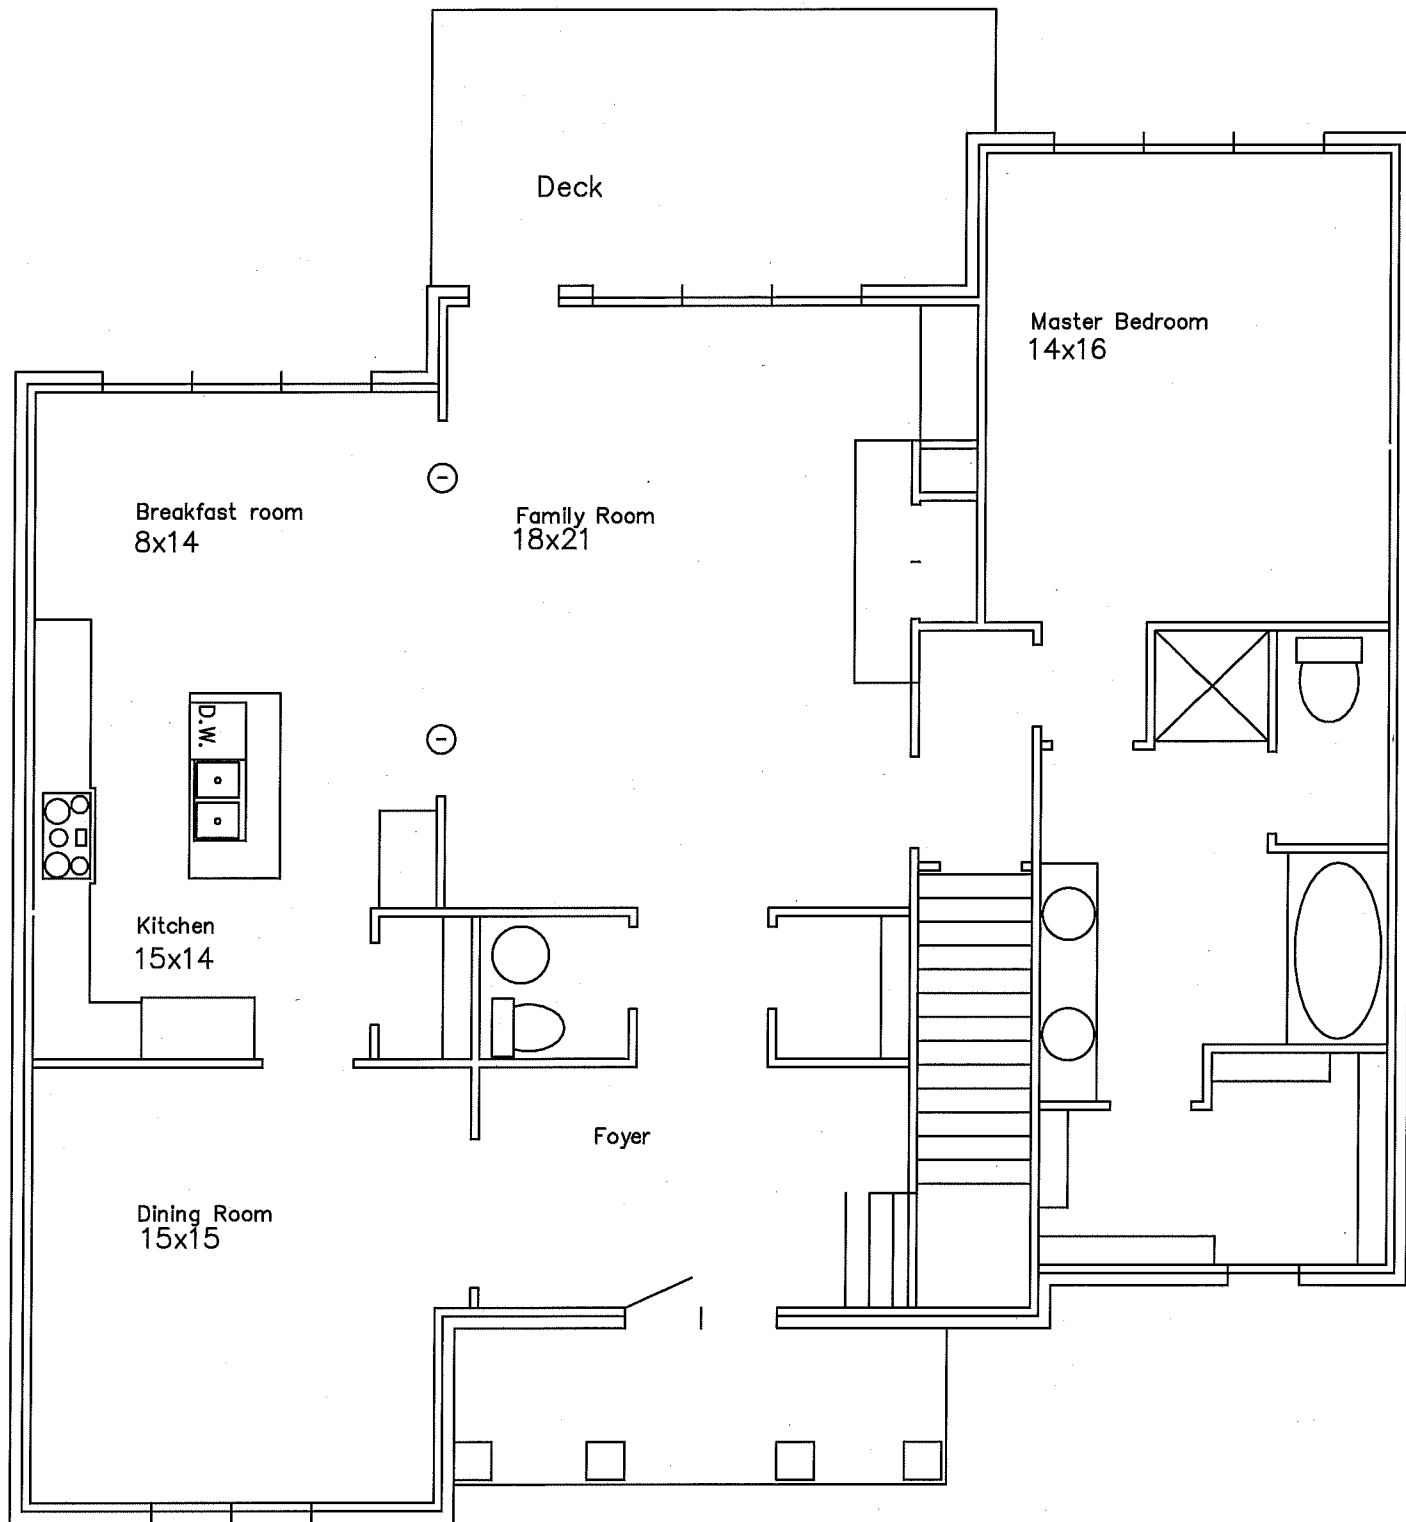

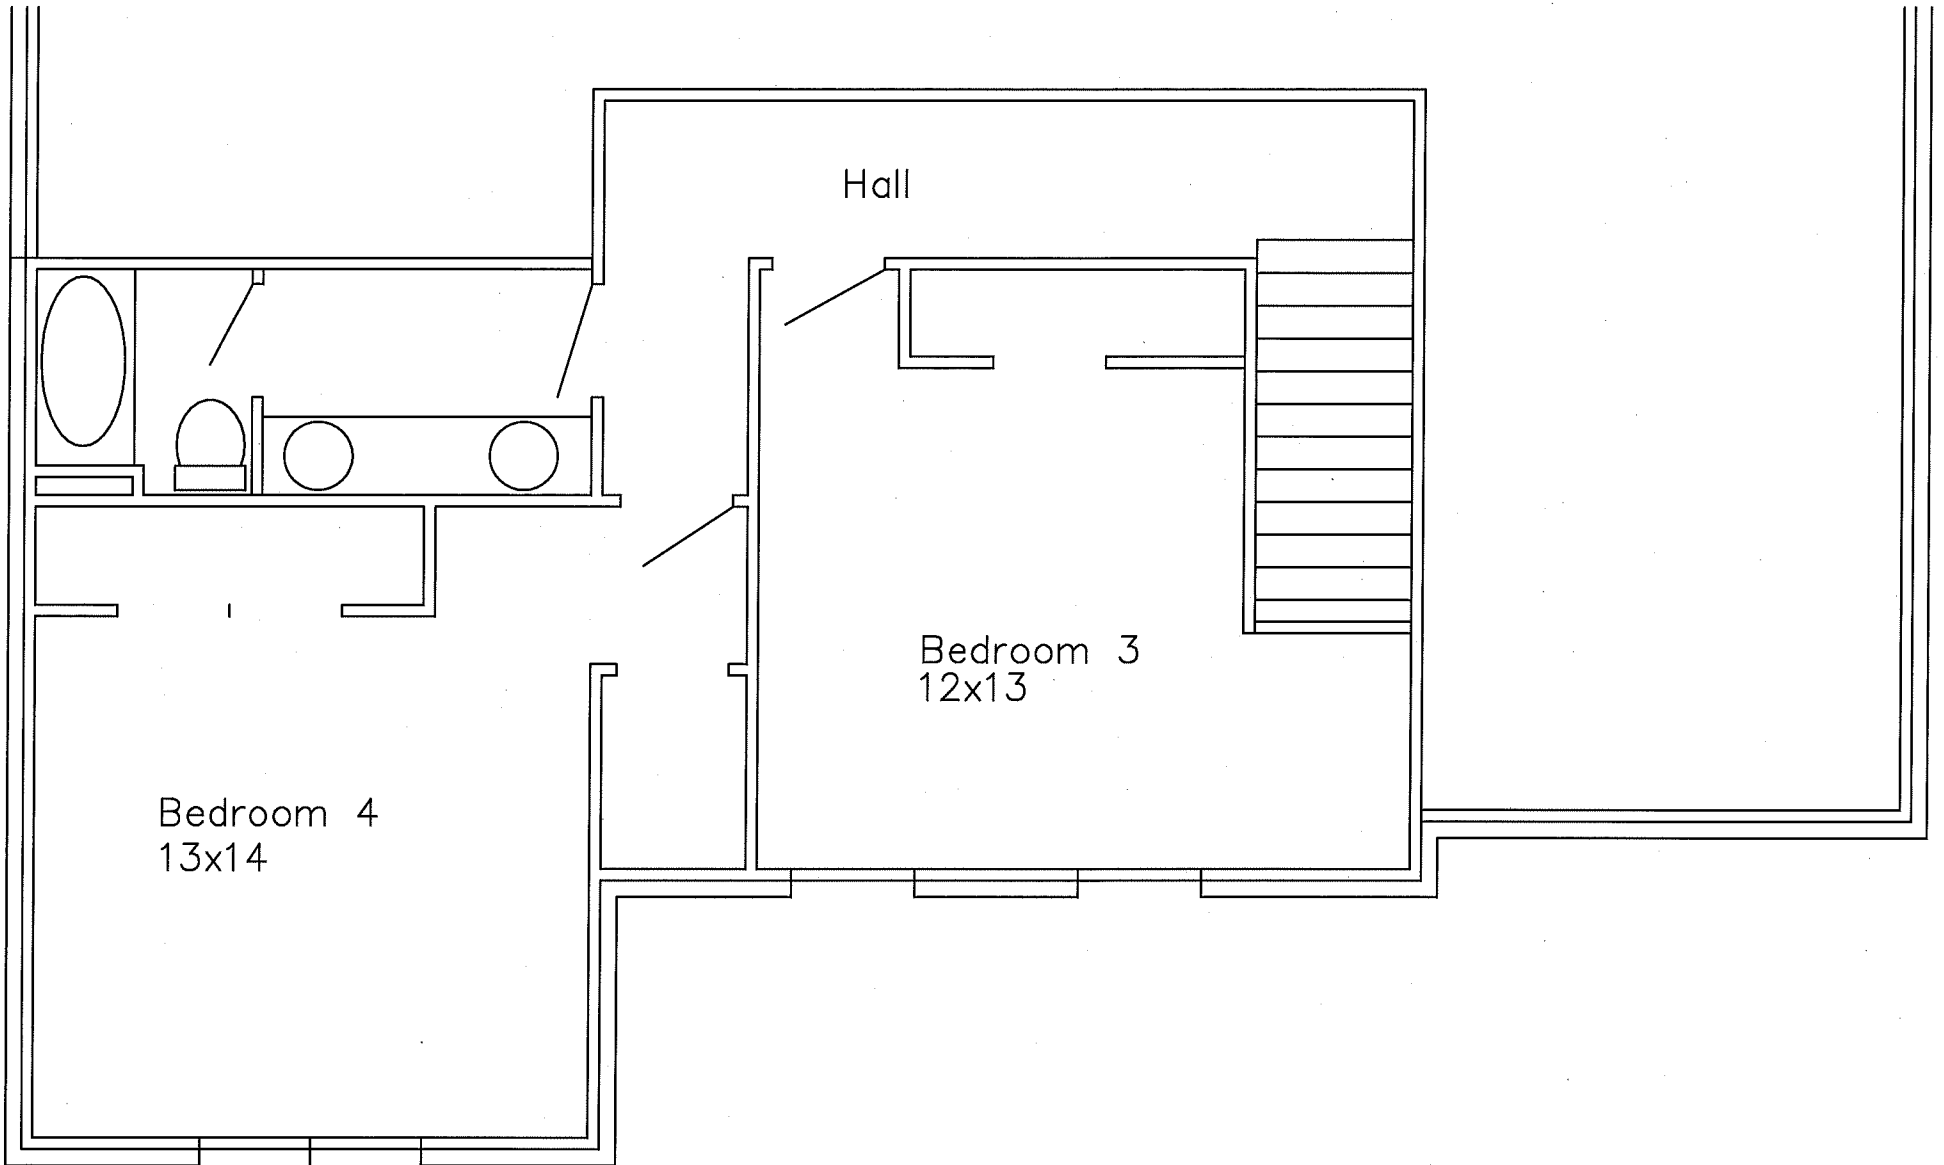

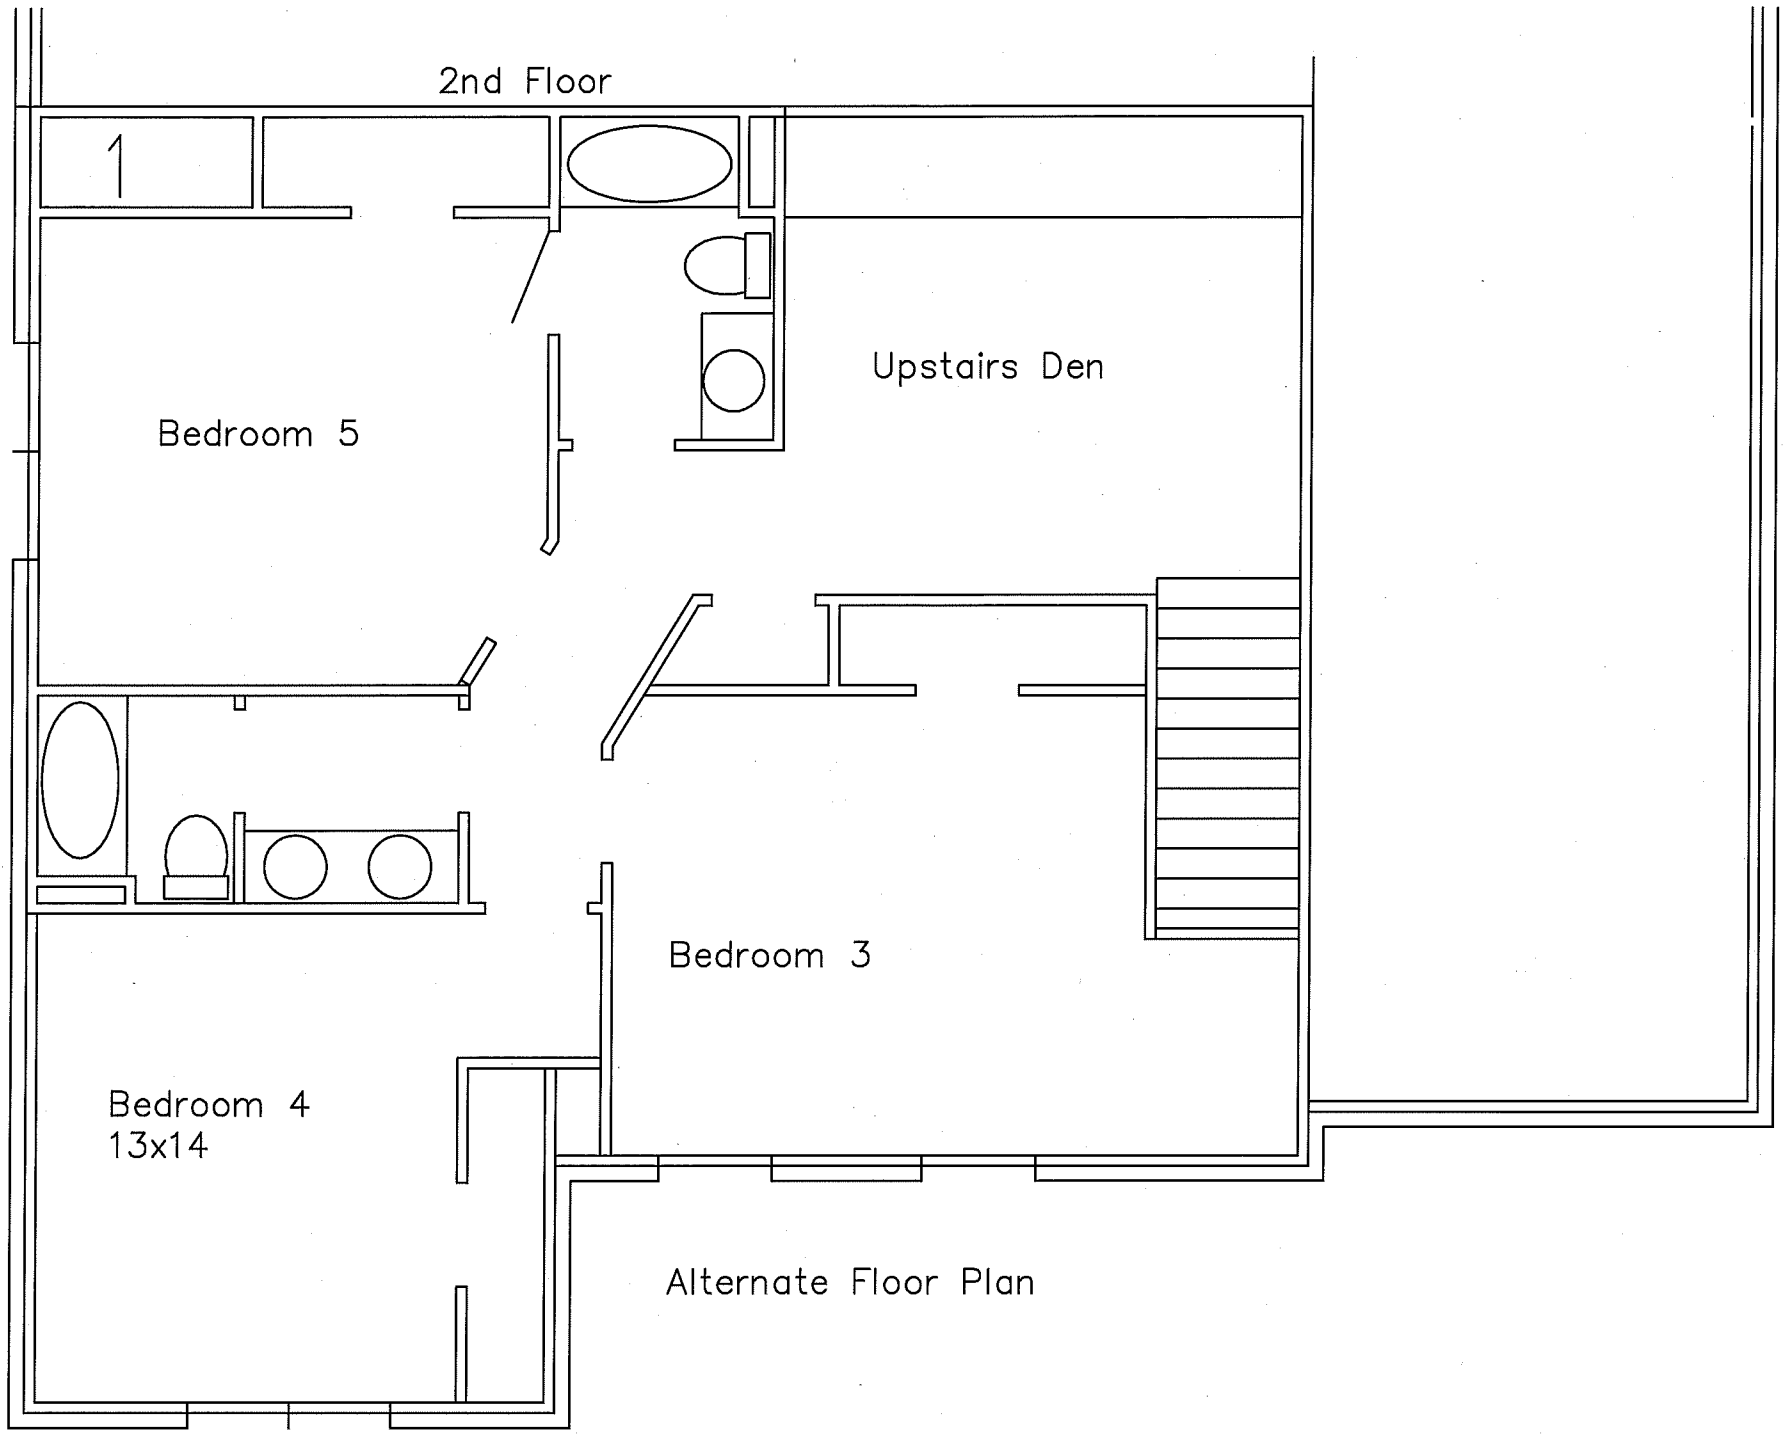

2nd Floor

1


Bedroom 5

Upstairs Den

Bedroom 3

Bedroom 4  
13x14

Alternate Floor Plan

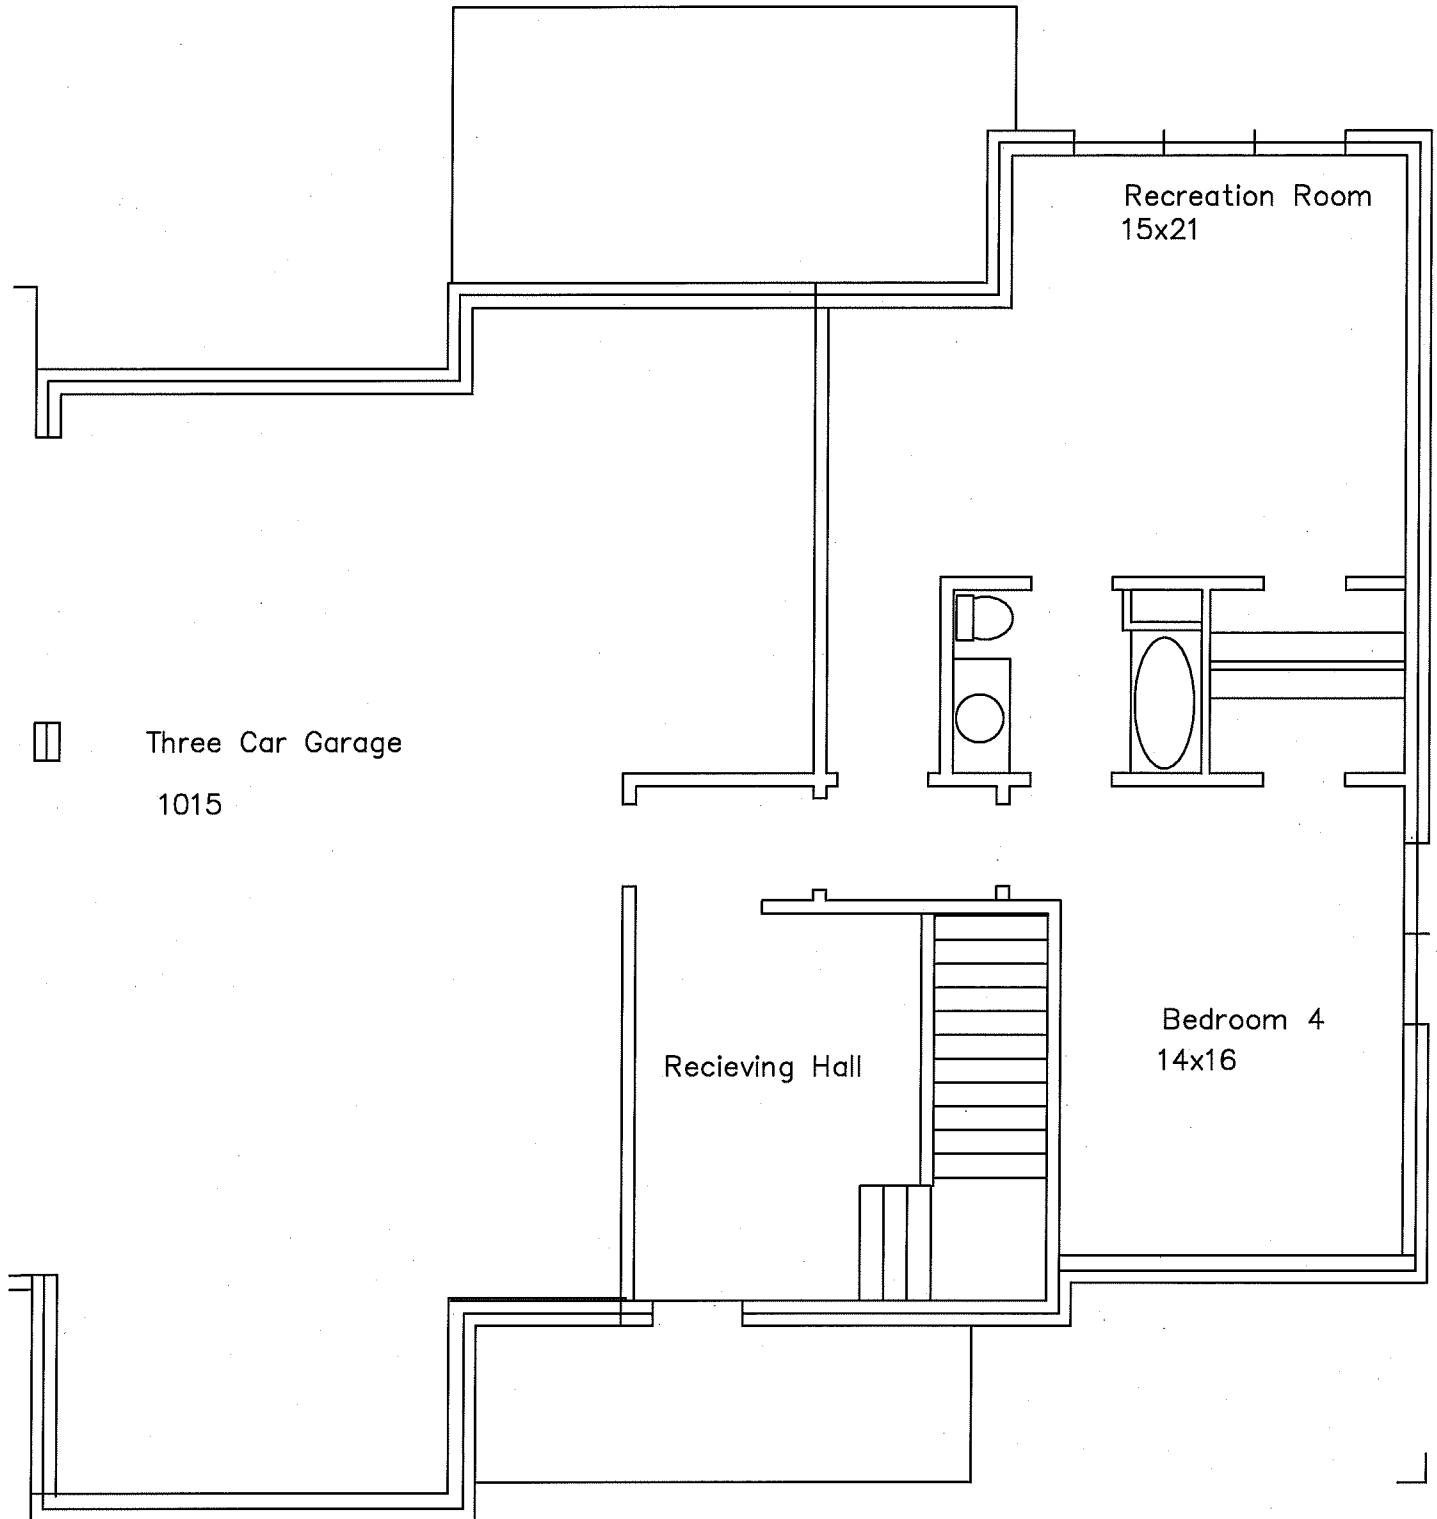

Three Car Garage  
1015

Recreation Room  
15x21

Recieving Hall

Bedroom 4  
14x16